


00100
←

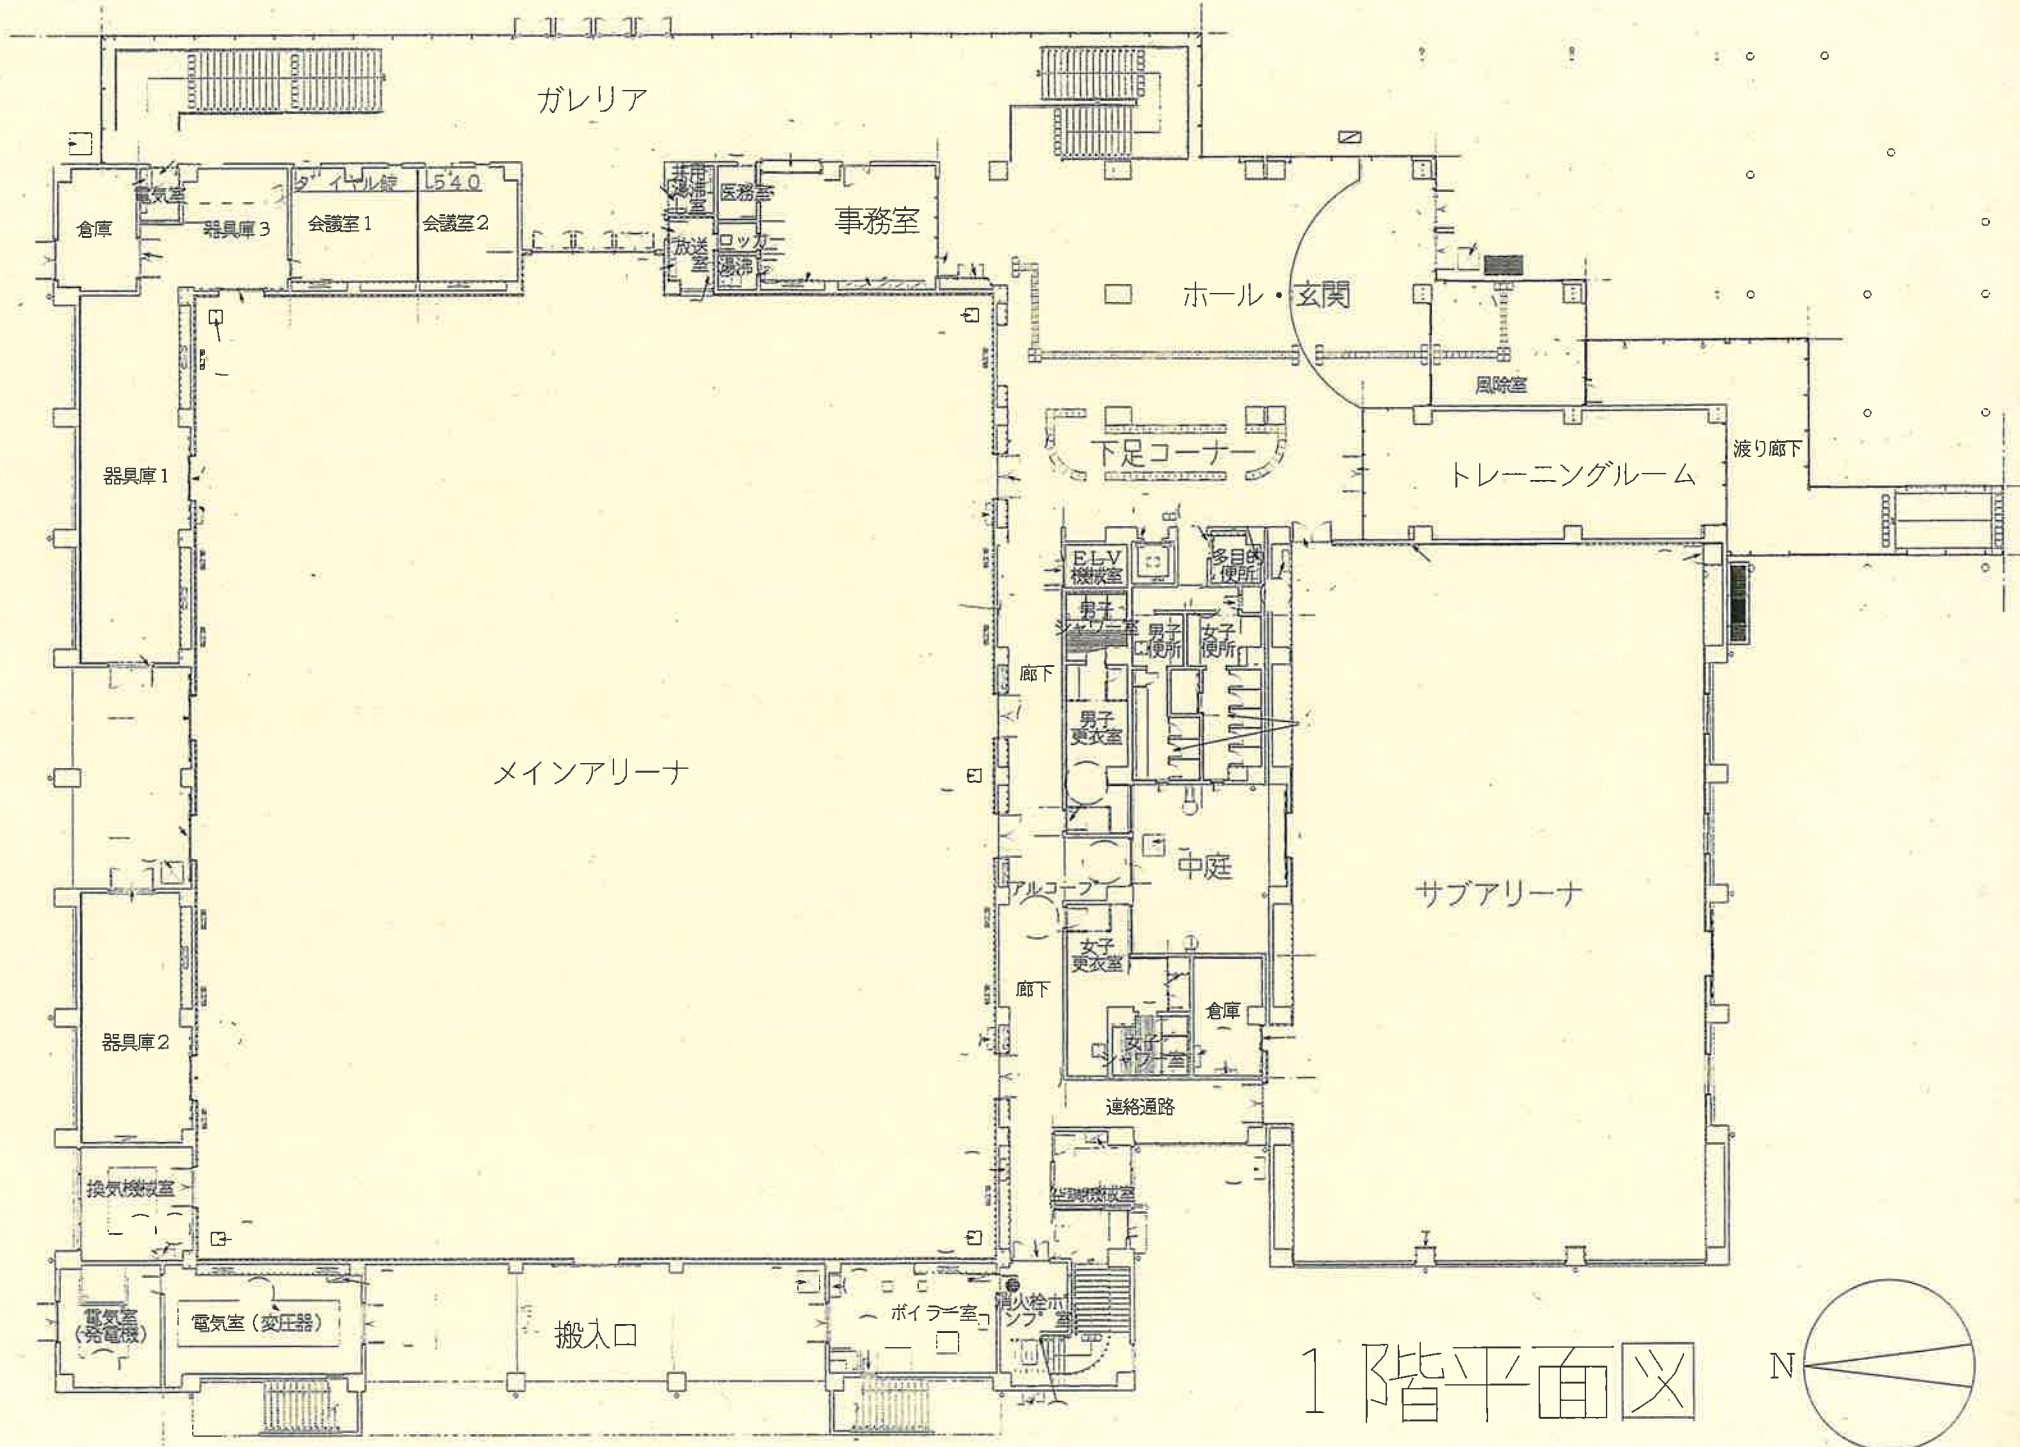

1 階平面図

